



2) SEE SPECIFICATIONS FOR COMPACTION REQUIREMENTS AND MIN/MAX TRENCH WIDTH

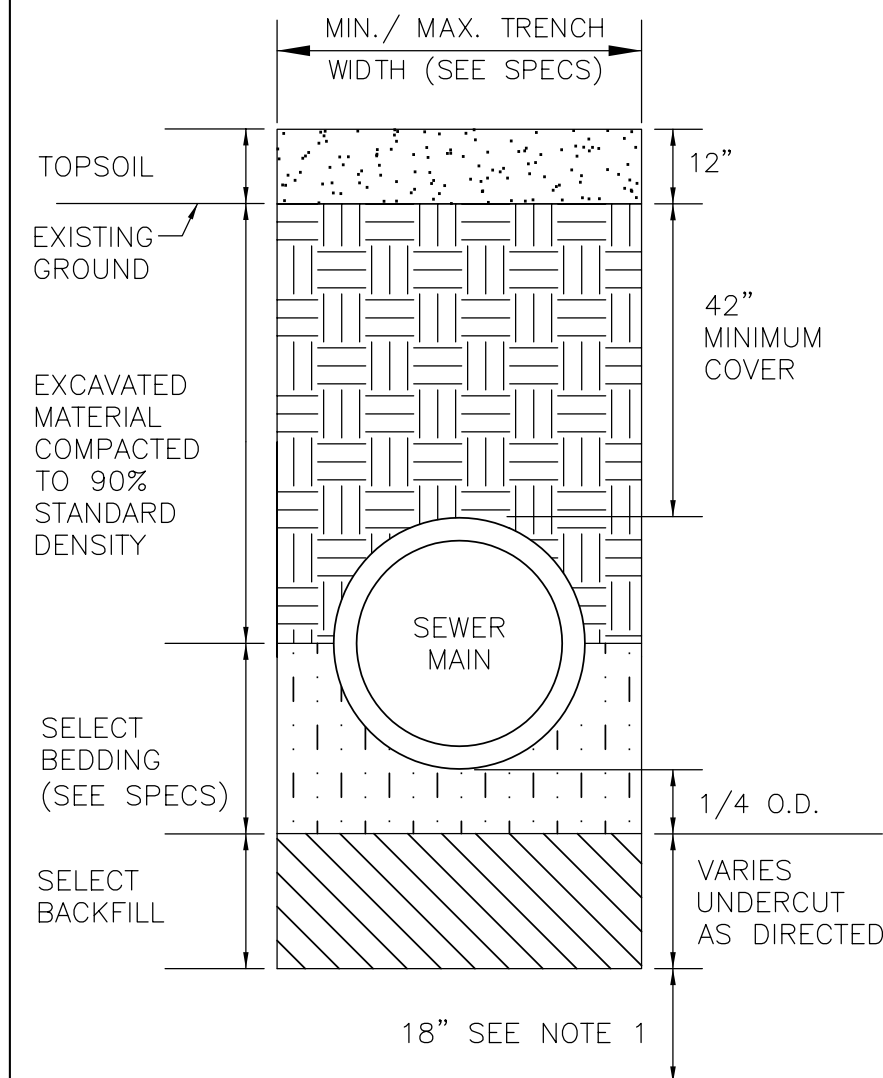

PVC PIPE
TYPICAL SECTION

TRENCH DETAIL
NOT TO SCALE


5
TYP

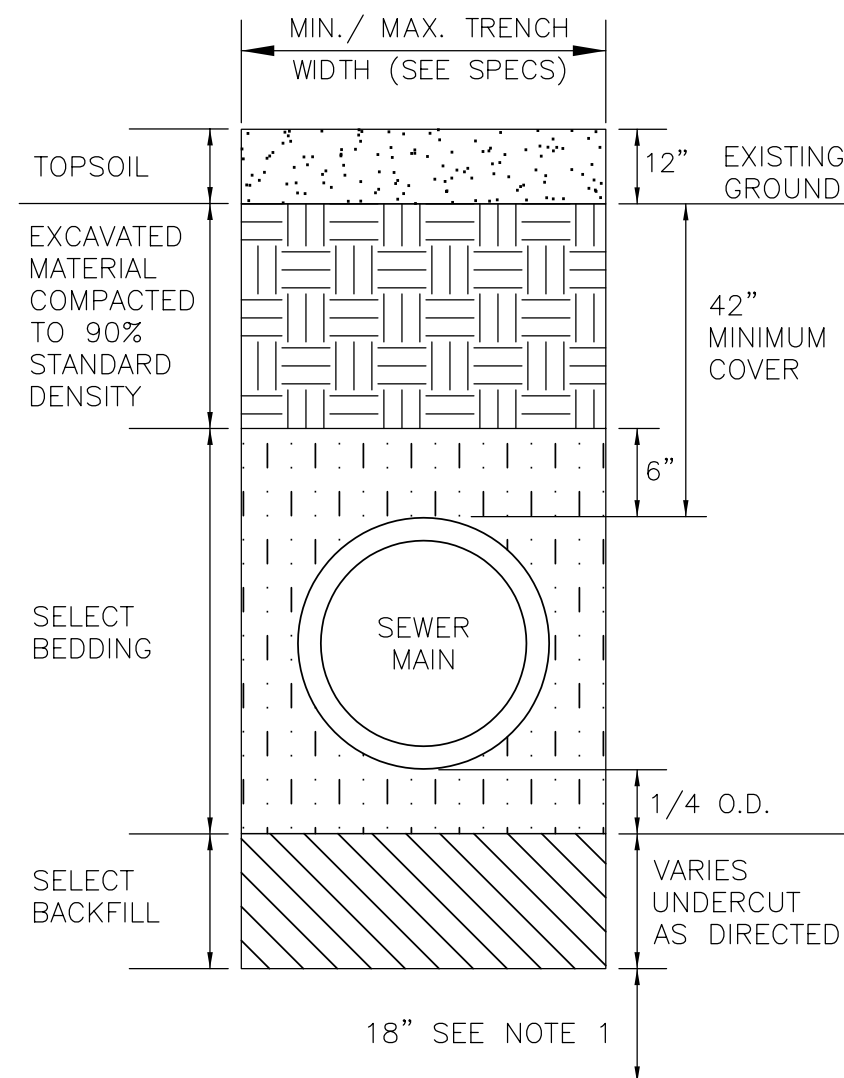

HDPE AND CC FIBERGLASS RPM PIPE TYPICAL SECTION


VENT DETAIL
NOT TO SCALE

6
TYP

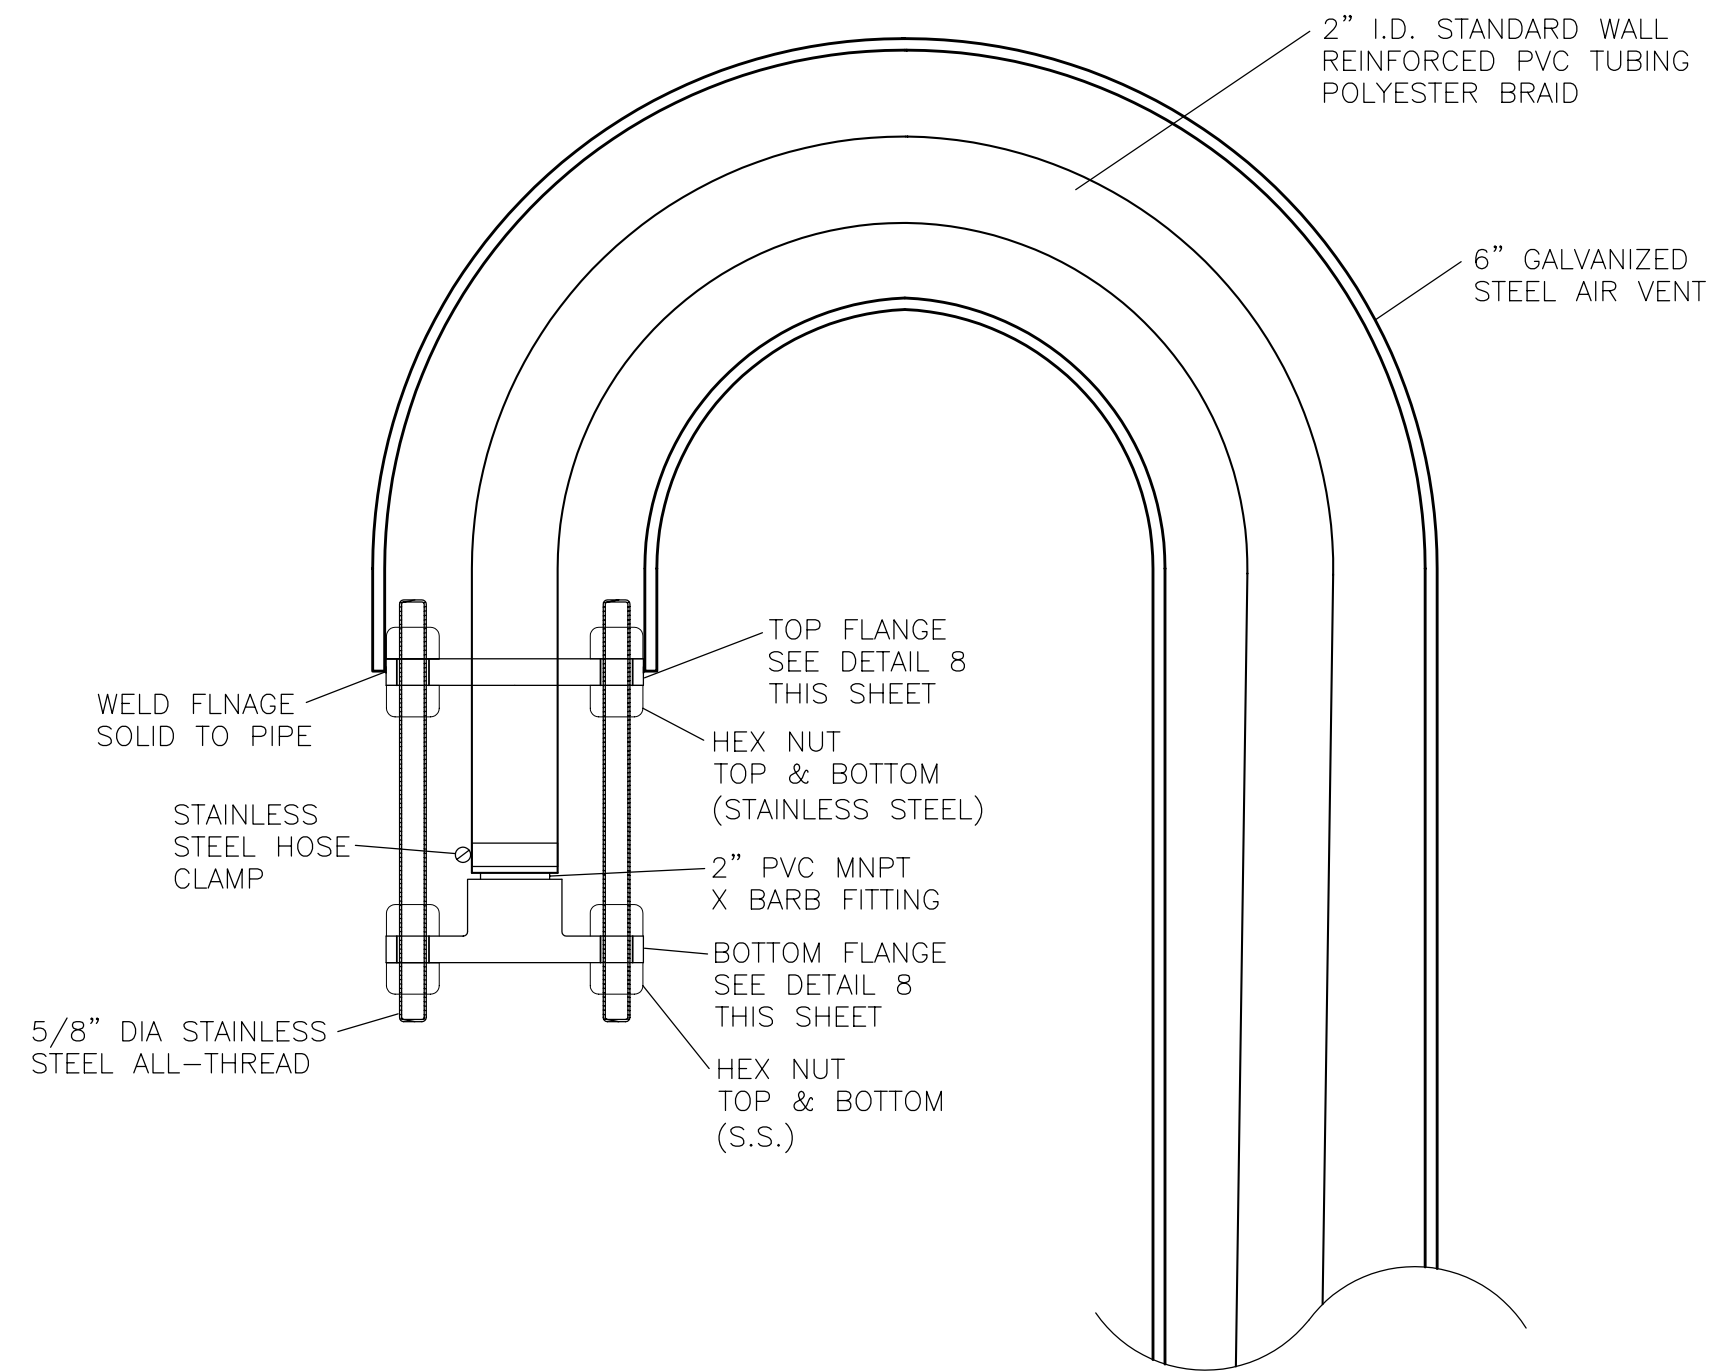


VENT DETAIL
NOT TO SCALE

6
TYP

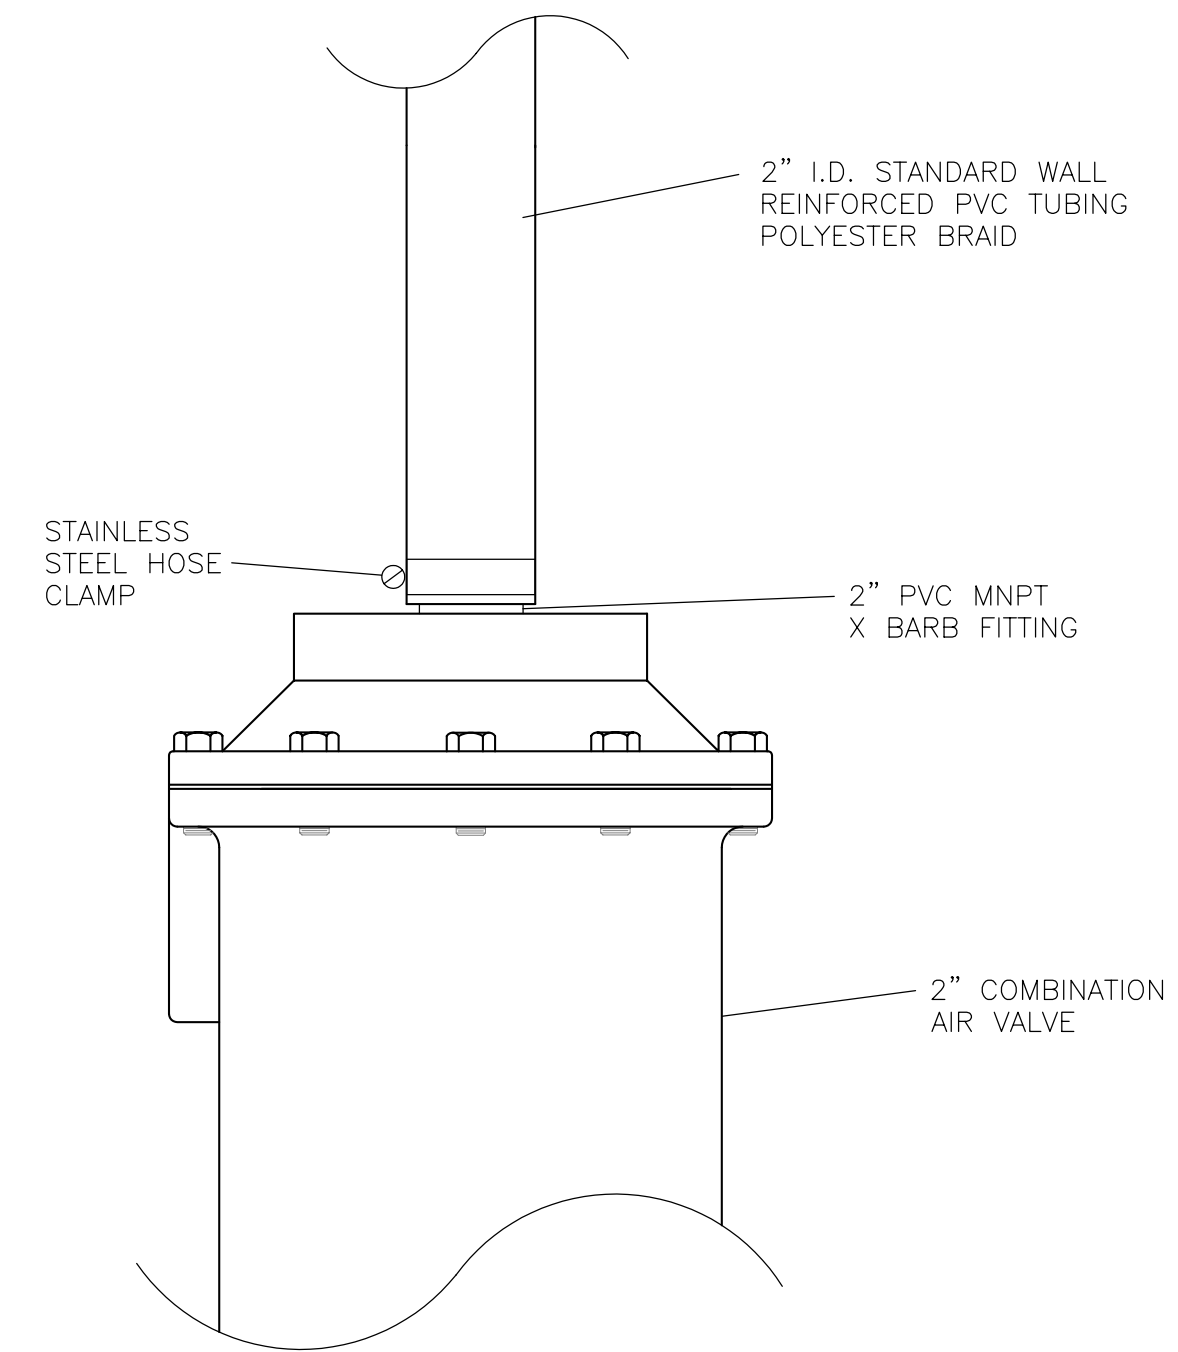


VENT DETAIL
NOT TO SCALE


7
TYPE

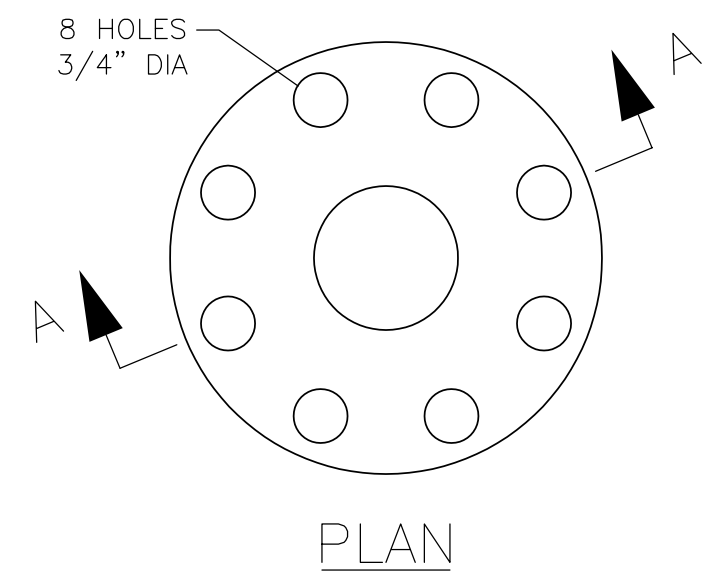

PLAN

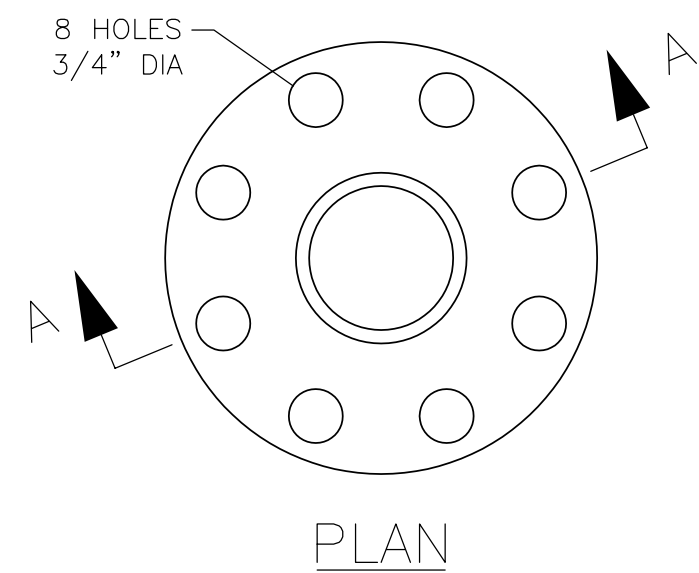


PLAN

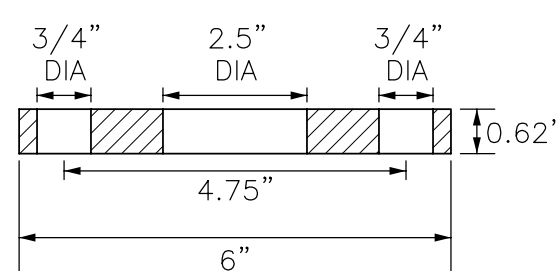

SECTION A-A

FLAT FLANGE

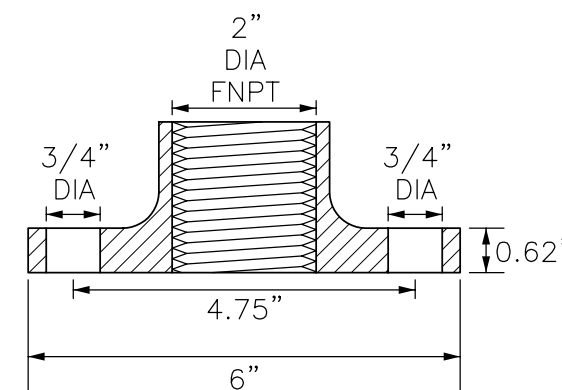


SECTION A-A

THREADED
COMPANION FLANGE

FLANGE DETAILS


NOT TO SCALE

8
TYP

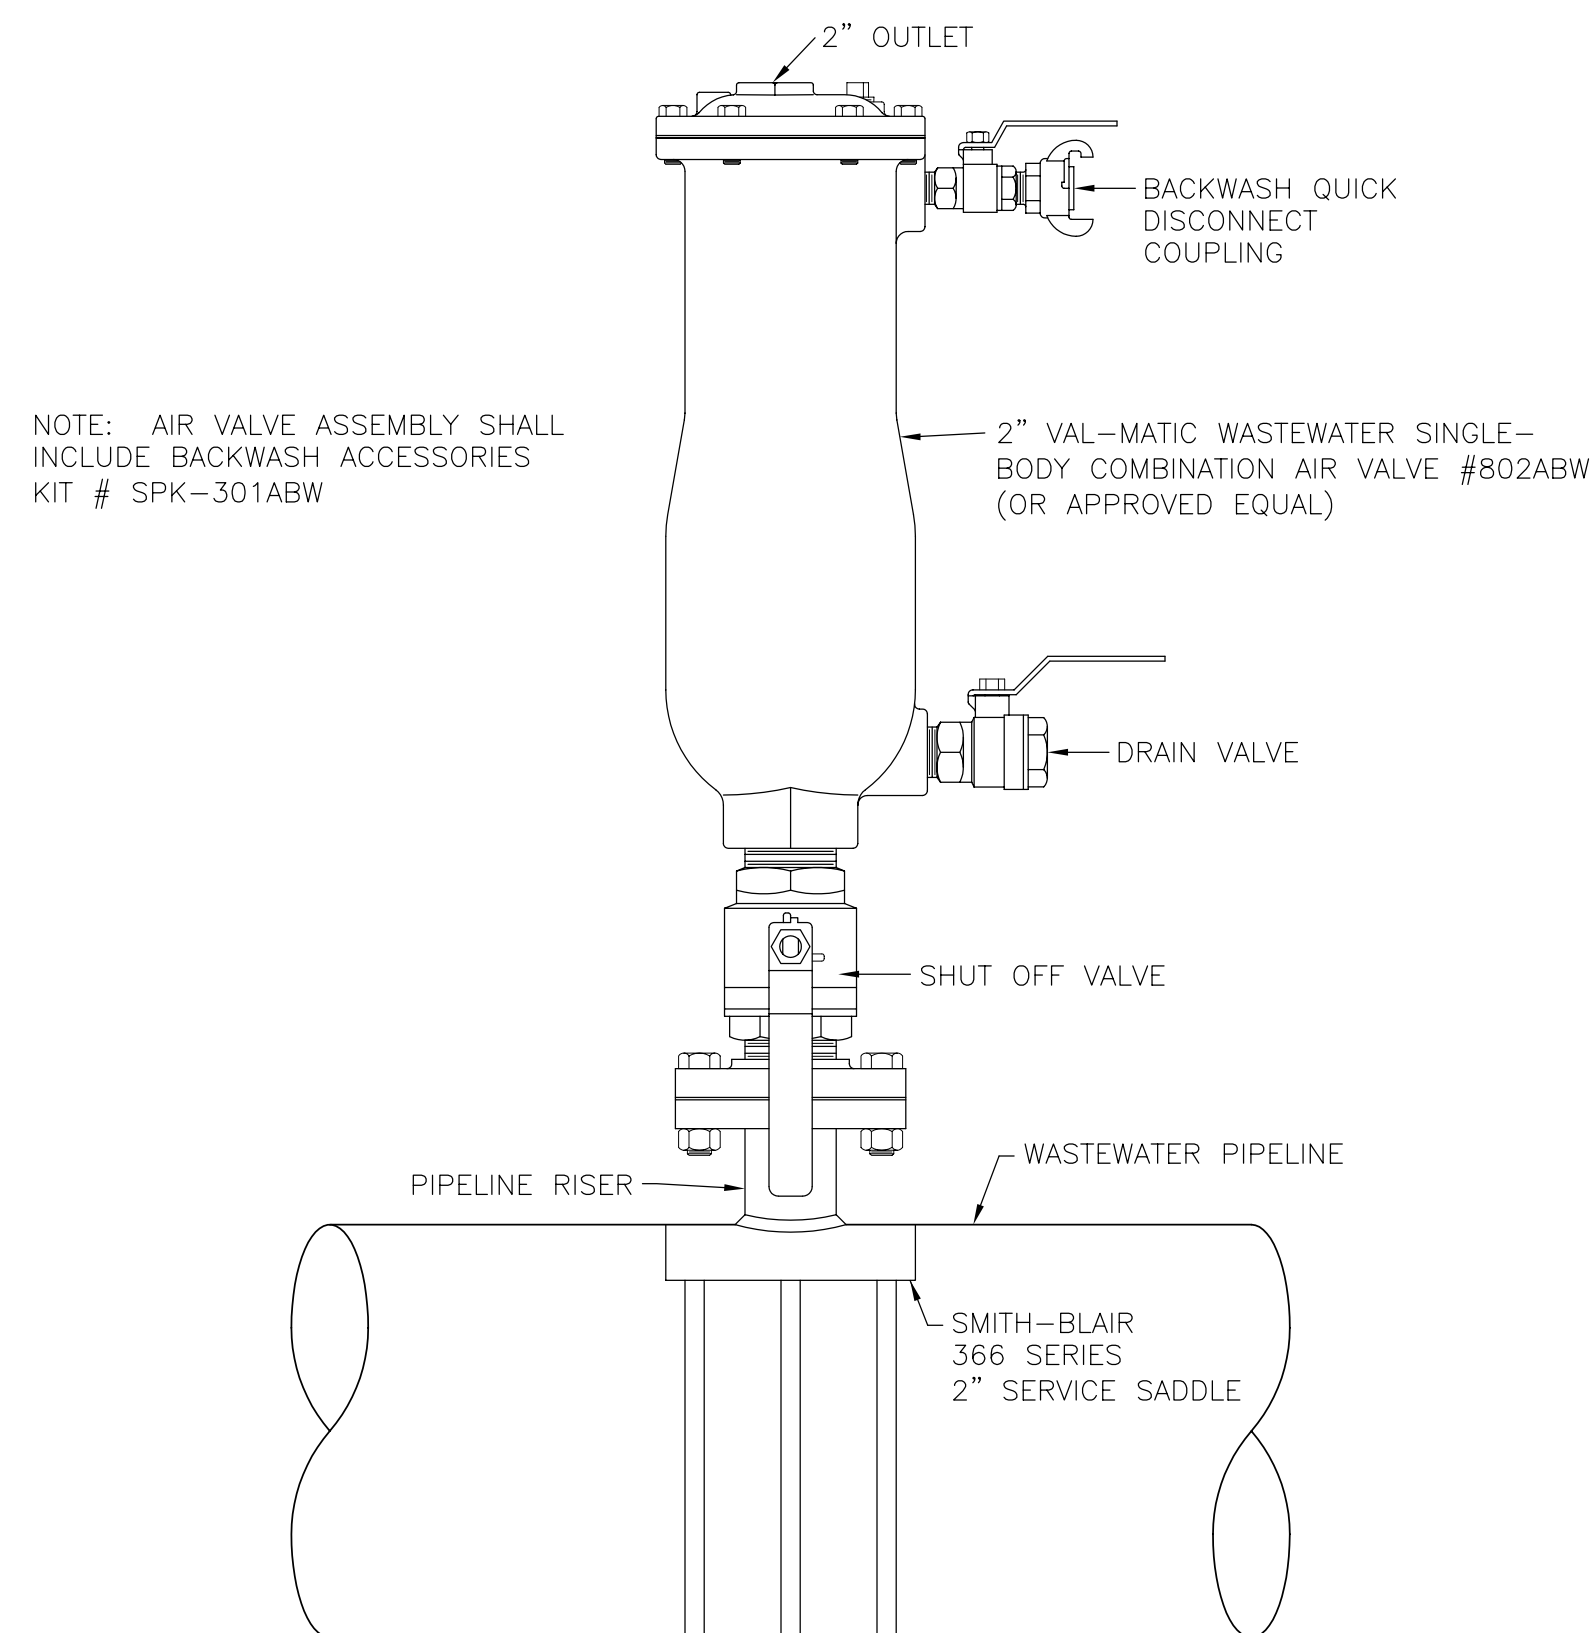

WASTEWATER SINGLE-BODY COMBINATION AIR VALVE
NOT TO SCALE

9
TYP

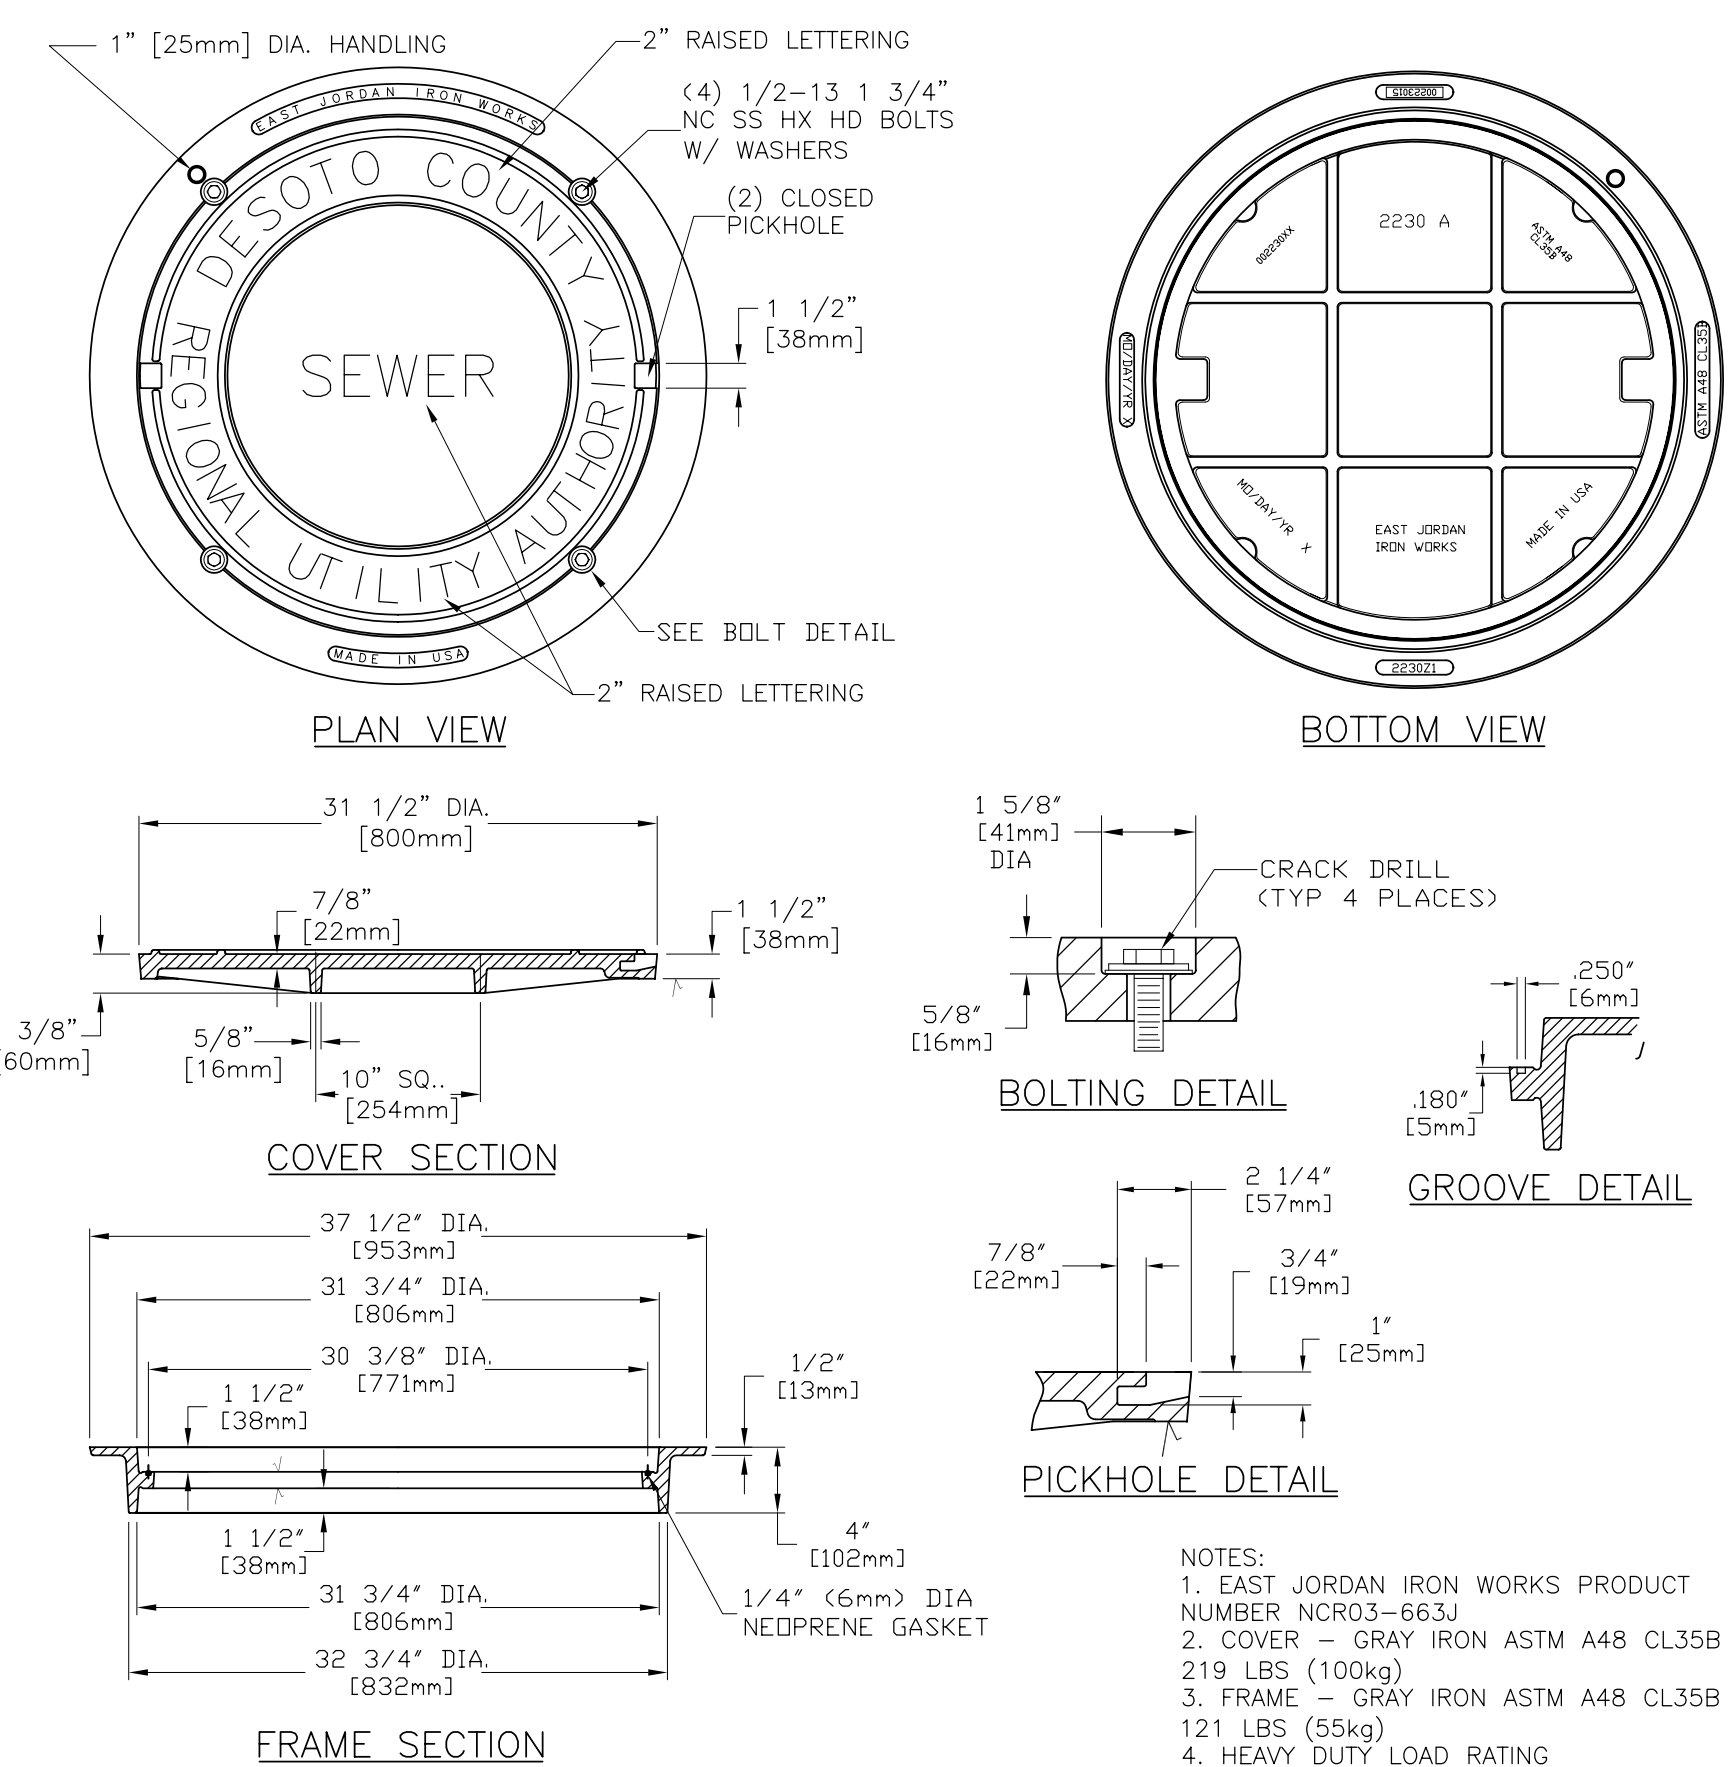

MANHOLE ASSEMBLY DETAIL

NOT TO SCALE

10
TYPE



EAI / WEI, LLC
143-A LEFLEURS SQUARE
JACKSON, MISSISSIPPI 39211
PHONE: 601-355-9526
FAX: 601-352-3945

DESOTO COUNTY REGIONAL UTILITY AUTHORITY
LOWER CAMP CREEK FORCE MAIN
PHASE 1B, PROJECT 3
W912EQ-04-B-0002
DESOTO COUNTY, MISSISSIPPI

[illegible]

SEAL:

DRAWN BY: BBW	SCALE: NOT TO SCALE
DESIGNED BY: BBW/TMH	DATE: 07/10/03
CHECKED BY: TMH	PROJECT: 000064
DWG NAME:	
DRAWING TITLE:	

STANDARD DETAILS

SHEET NUMBER:

C2.01